


SIGHT LINE FOR LOT 4 = 600 FEET

SIGHT LINE FOR LOT 4 = 600 FEET

SIGHT LINE FOR LOT 3 = 600 FEET

SIGHT LINE FOR LOT 3 = 600 FEET

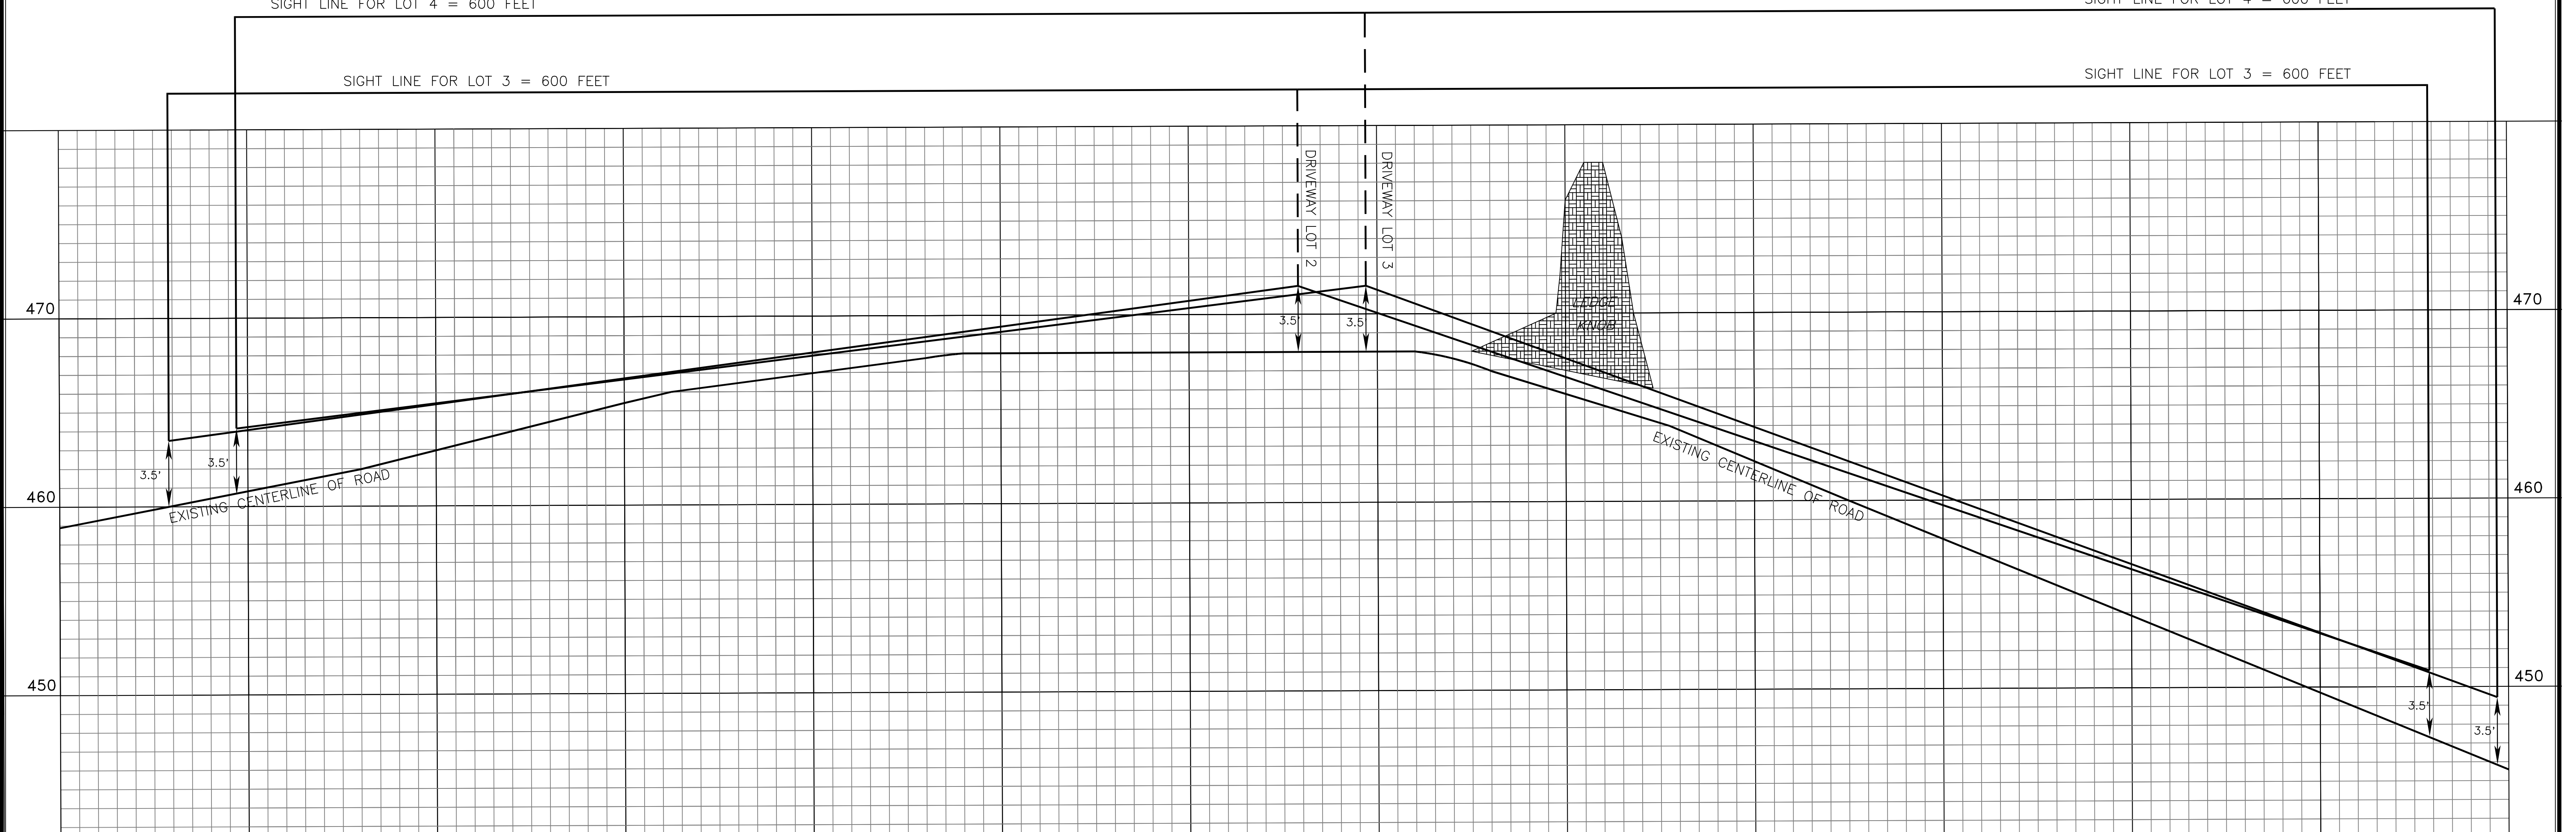

SIGHT LINE MAP FOR LOT 2 AND LOT 3
PREPARED FOR
RIMMON ROAD, LLC
RIMMON ROAD
WOODBRIIDGE, CONNECTICUT

SCALE: 1" = 40' DATE: MAY 10, 2022

0 40 80

REVISED SEPT. 12, 2022

MAP#	A-4186	SEARCH	4782	FB/PG	540/84	DRAWING	12216
------	--------	--------	------	-------	--------	---------	-------

CIVIL ENGINEERING
NOK
 LAND SURVEYING

NOWAKOWSKI - O'BYMACHOW - KANE, ASSOCIATES
 CIVIL ENGINEERING & LAND SURVEYING
 415 HOWE AVENUE
 SHELTON, CONNECTICUT 06484
 PHONE: (203) 924-7745 FAX: (203) 924-7526
 Records since 1922

8